



Elevation

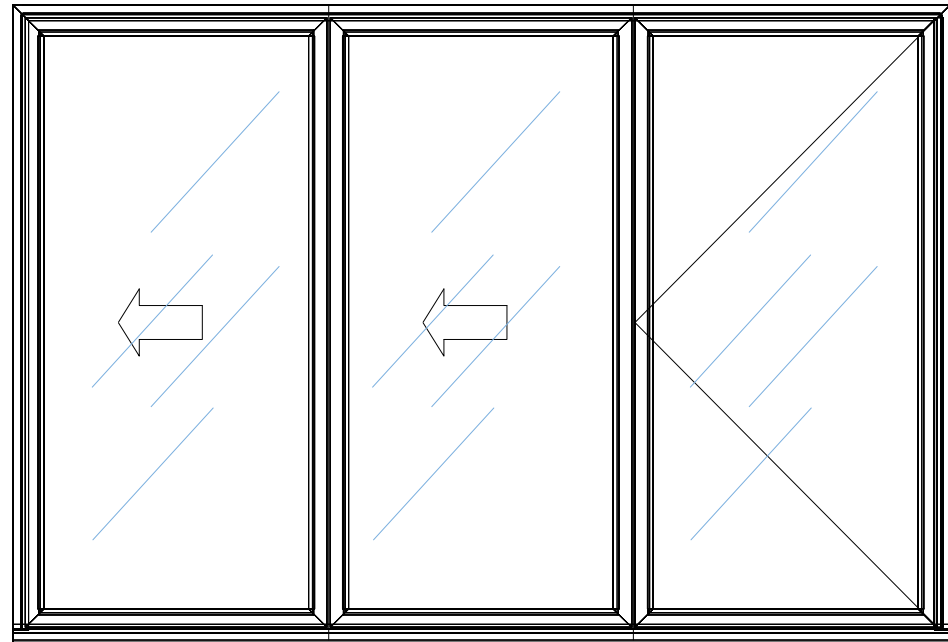


Vertical cross section  
Threshold options


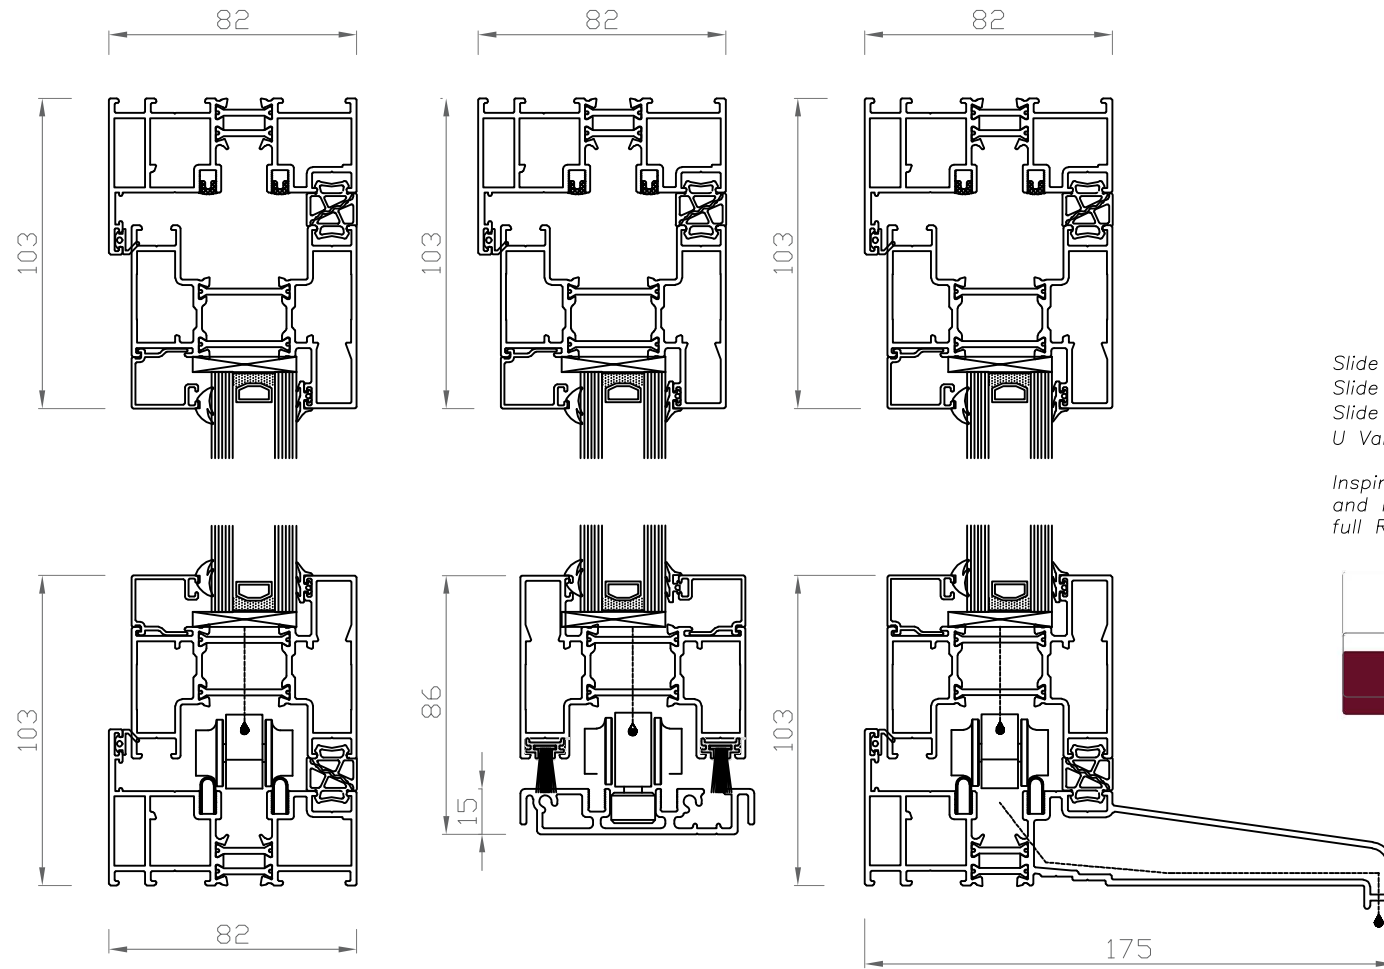


Technical Information:  
 Slide Folding Door Max Width (mm) 1200mm (per sash)  
 Slide Folding Door Max Height (mm) 2500mm (per sash)  
 Slide Folding Door Max Weight (kg) 100kg  
 U Value 1.5W/m<sup>2</sup>K using 1.0 W/m<sup>2</sup>K centre pane

Inspiring colours and finishes for contemporary architecture and restoration projects. From our standard range to the full RAL spectrum of powder coating colours.

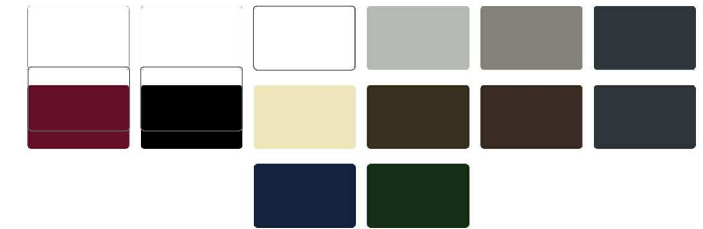

Horizontal cross section

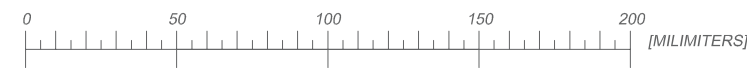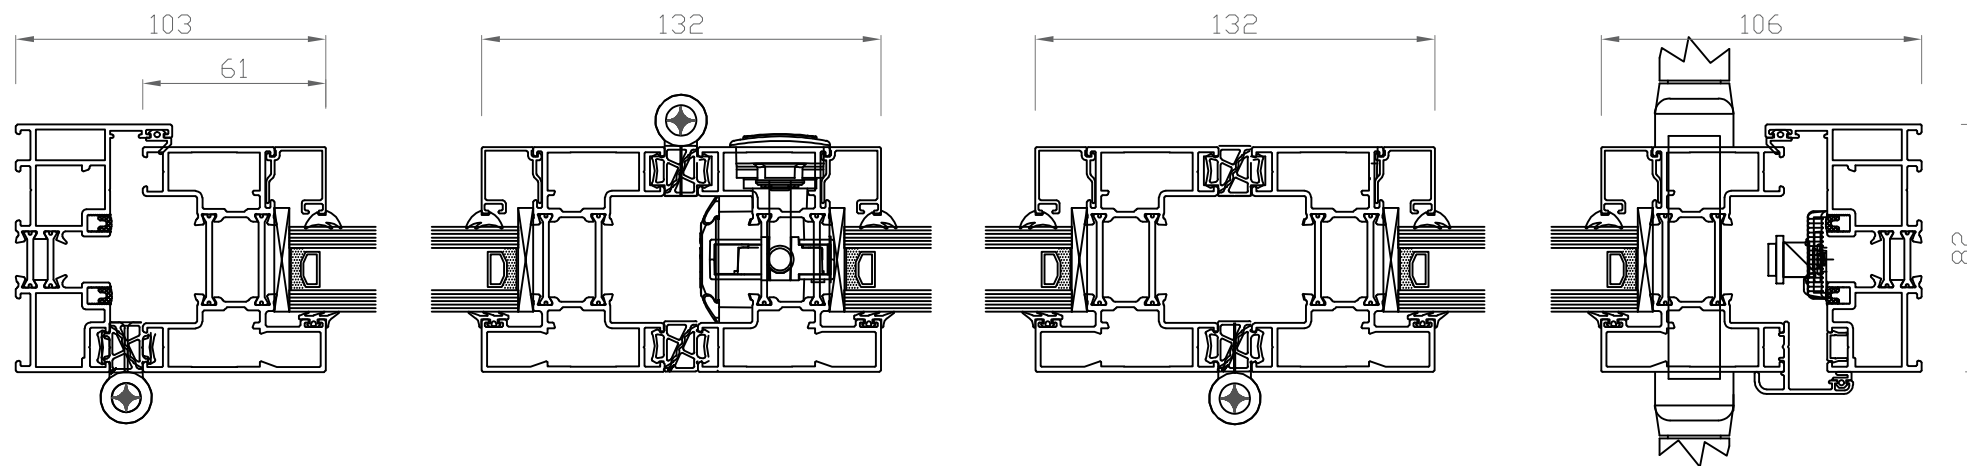

NOTE: All dimension in millimeters

**Global Doors And Windows LTD**

Unit 4, Riverside Business Park  
 16 Lyon Road, South Wimbledon  
 London, SW19 3RL  
 info@globaldoorsandwindows.com  
 telephone 02085403833  
 mobile 07800601561



DRAWING TITLE:  
 Bifolding door – Visofold 1000

PROJECT:

DRAWING NO. DW\_VF01 DRW: ZW

DATE: 14.01.20 SCALE: 1:2<sub>1</sub> SIZE: A3