



Elevation

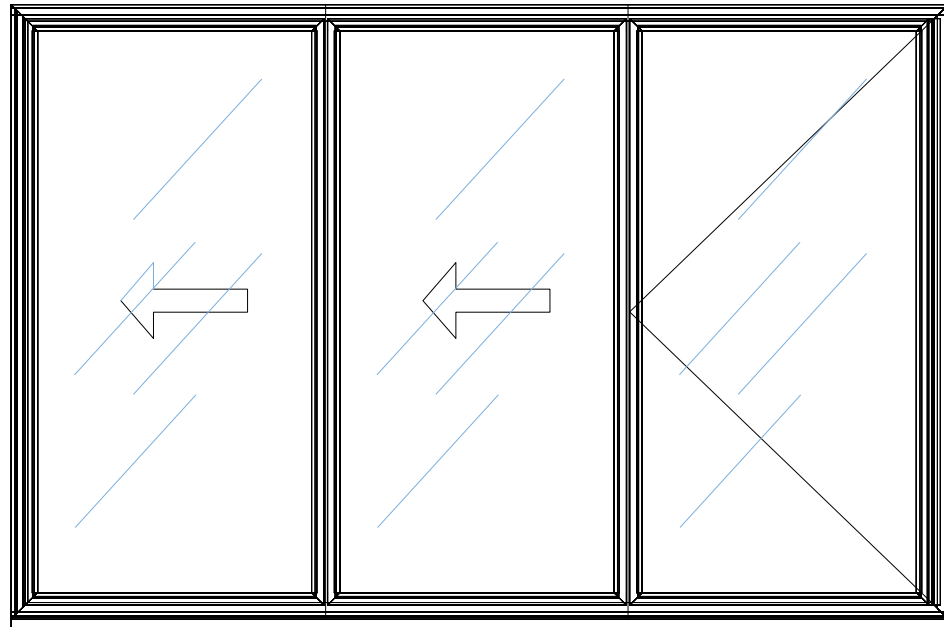


Vertical cross section
Threshold options

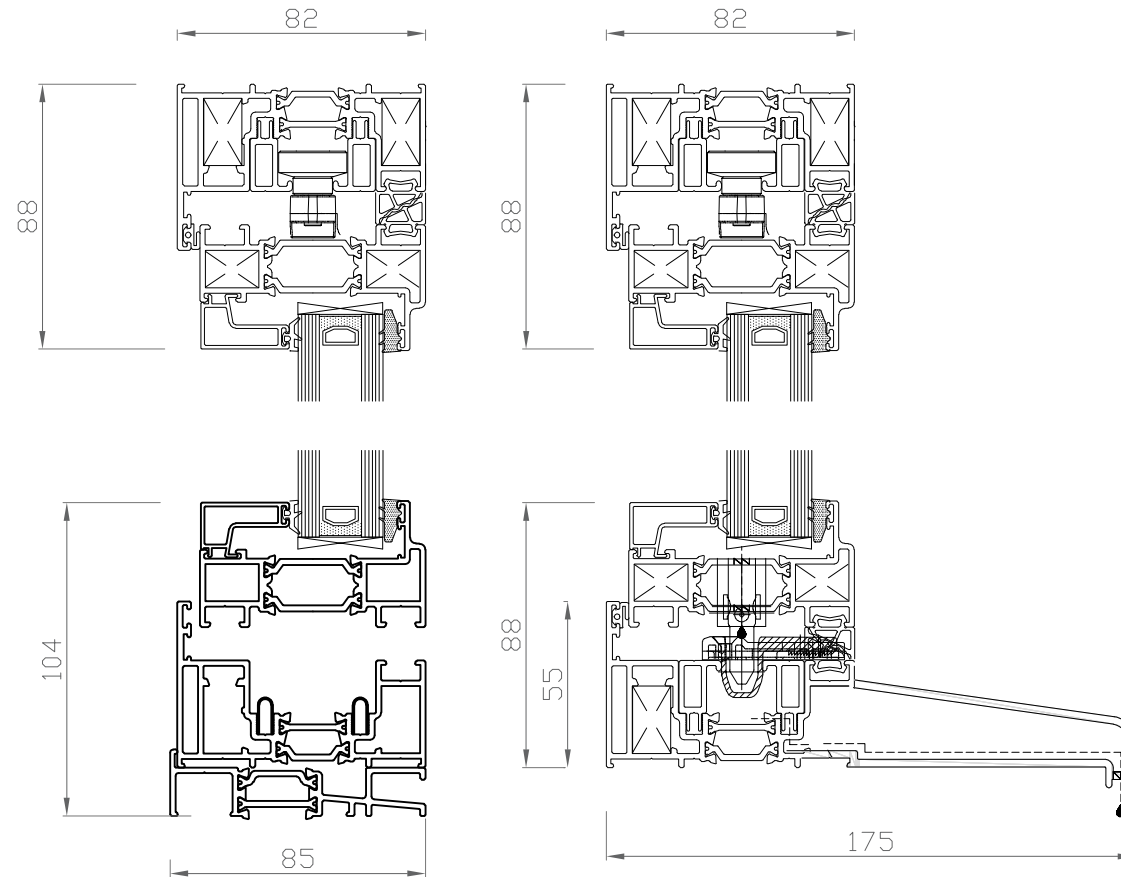


Technical Information:
 Slide Folding Door Max Width (mm) 1000mm (per sash)
 Slide Folding Door Max Height (mm) 2200mm (per sash)
 Slide Folding Door Max Weight (kg) 100kg
 U Value 1.5W/m²K using 1.0 W/m²K centre pane


Inspiring colours and finishes for contemporary architecture and restoration projects. From our standard range to the full RAL spectrum of powder coating colours.

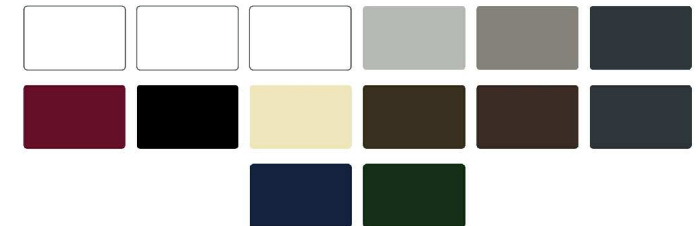

Horizontal cross section

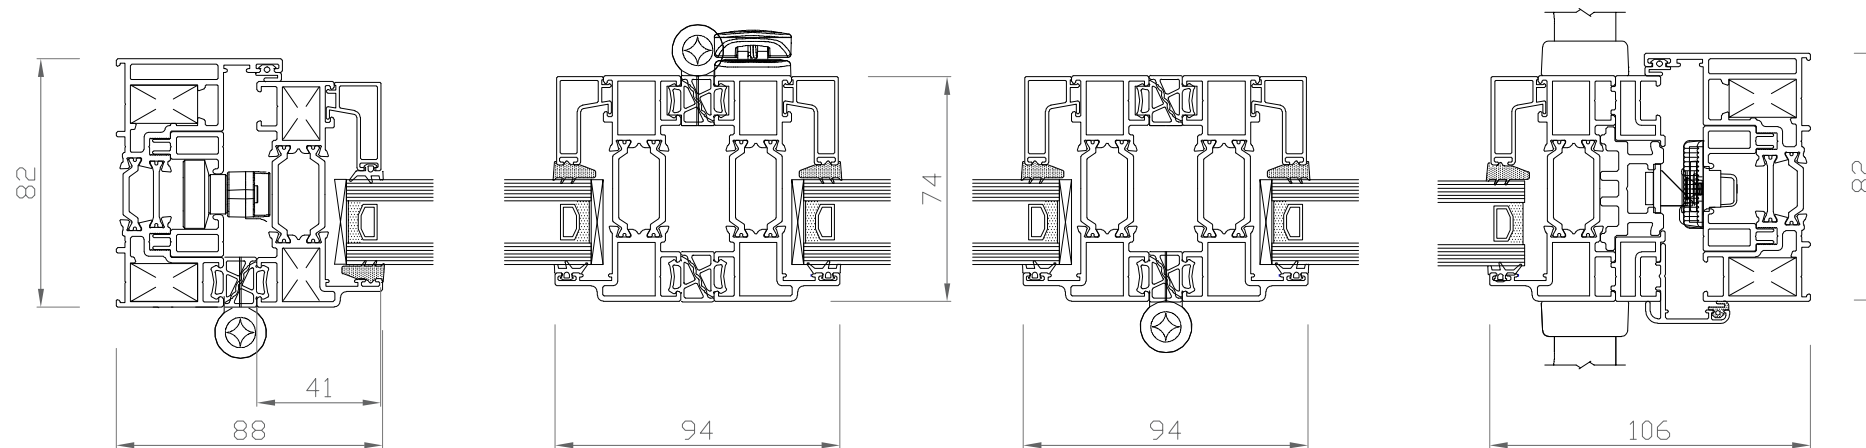

<https://www.smartsystems.co.uk/download/file/2119?defaultFile=%2FDefaultImages%2FdefaultImage.png&thumb=true&seek&culture=en-GB&useLarge=true>

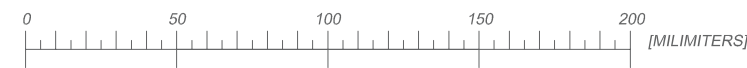

NOTE: All dimension in millimeters

Global Doors And Windows LTD

Unit 4, Riverside Business Park
 16 Lyon Road, South Wimbledon
 London, SW19 3RL
 info@globaldoorsandwindows.com
 telephone 02085403833
 mobile 07800601561



DRAWING TITLE:
 Bifolding door - Visorfold 8000

PROJECT:

DRAWING NO. GDW_VF06 DRW: ZW

DATE: 14.01.20 SCALE: 1:2₁ SIZE: A3