



Vertical cross section

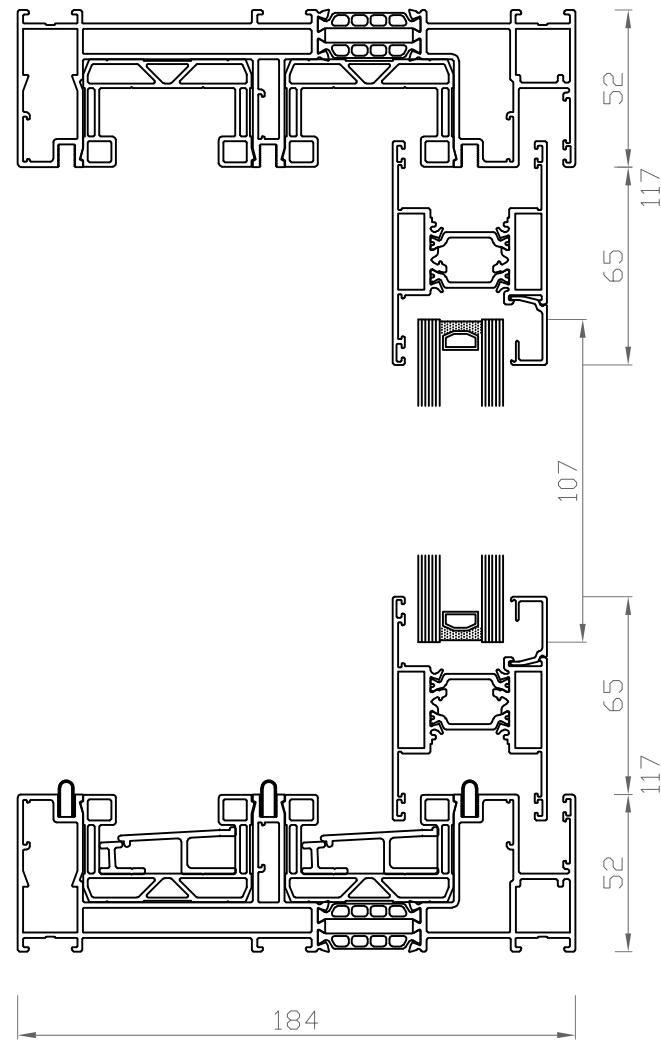



Technical Information:

Slide Door Max Width (mm)	2500mm (per sash)
Slide Door Max Height (mm)	2500mm (per sash)
Slide Door Max Weight (kg)	250kg

Inspiring colours and finishes for contemporary architecture and restoration projects. From our standard range to the full RAL spectrum of powder coating colours.

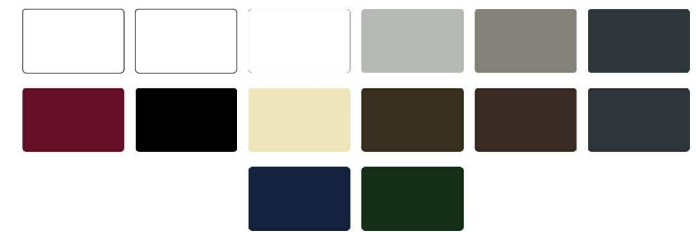

Horizontal cross section

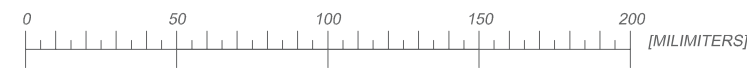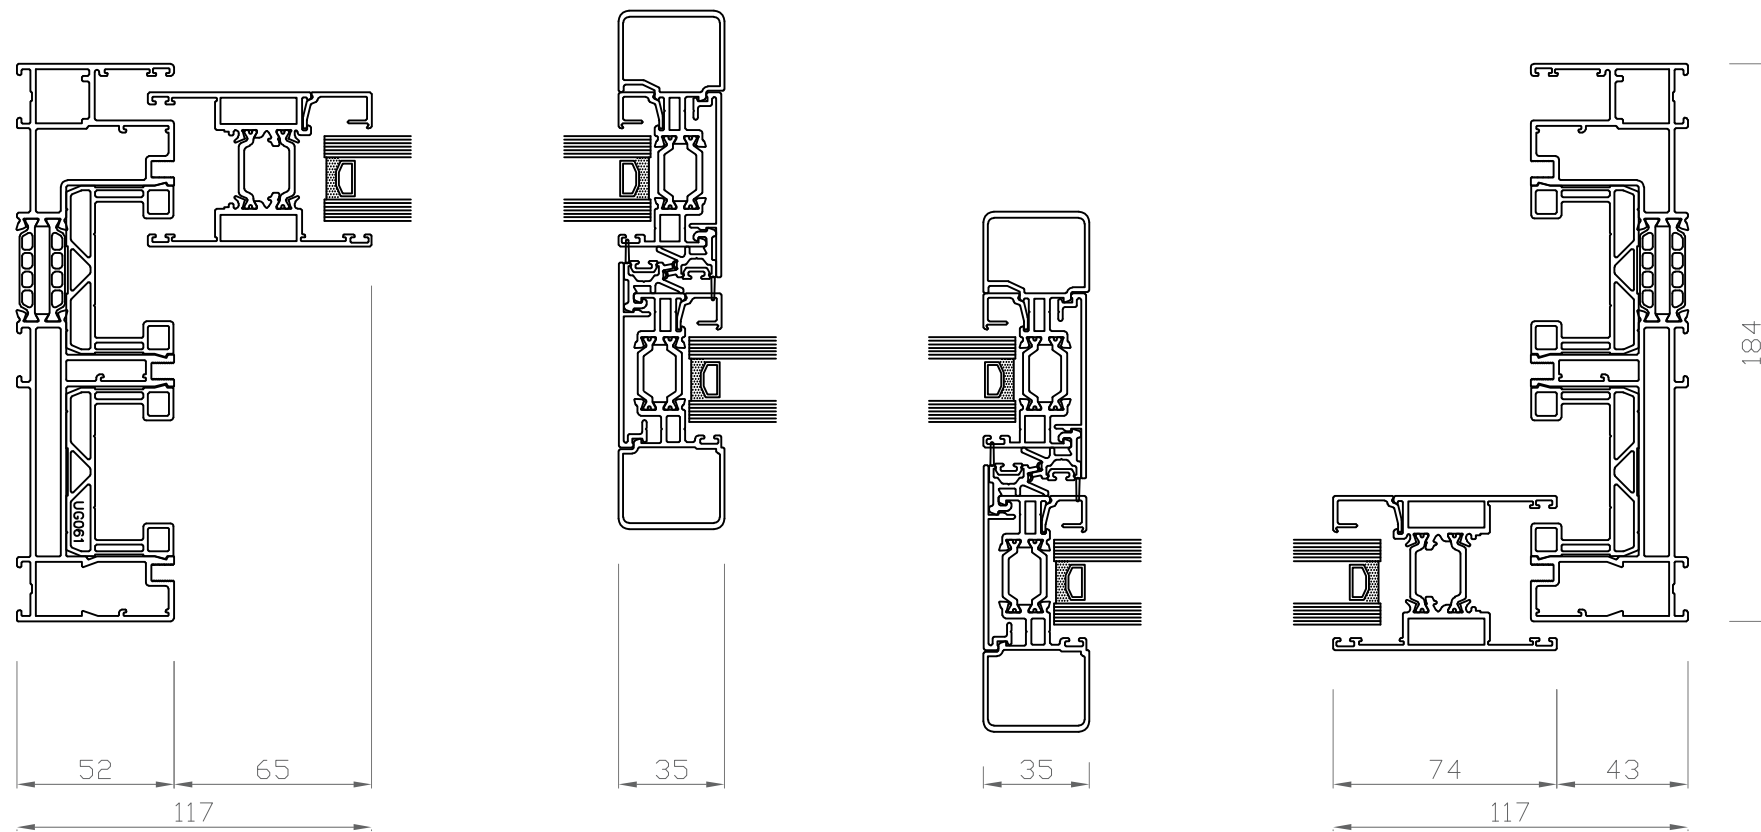

NOTE: All dimension in millimeters

**Global Doors And Windows LTD**

Unit 4, Riverside Business Park  
16 Lyon Road, South Wimbledon  
London, SW19 3RL  
info@globaldoorsandwindows.com  
telephone 02085403833  
mobile 07800601561



DRAWING TITLE:  
Sliding door – Visoglide Plus

PROJECT:

DRAWING NO.  
GDW\_VGPO1

DRW:  
ZW

DATE:  
14.02.20

SCALE:  
1:2½

SIZE:  
A3