


Vertical cross section

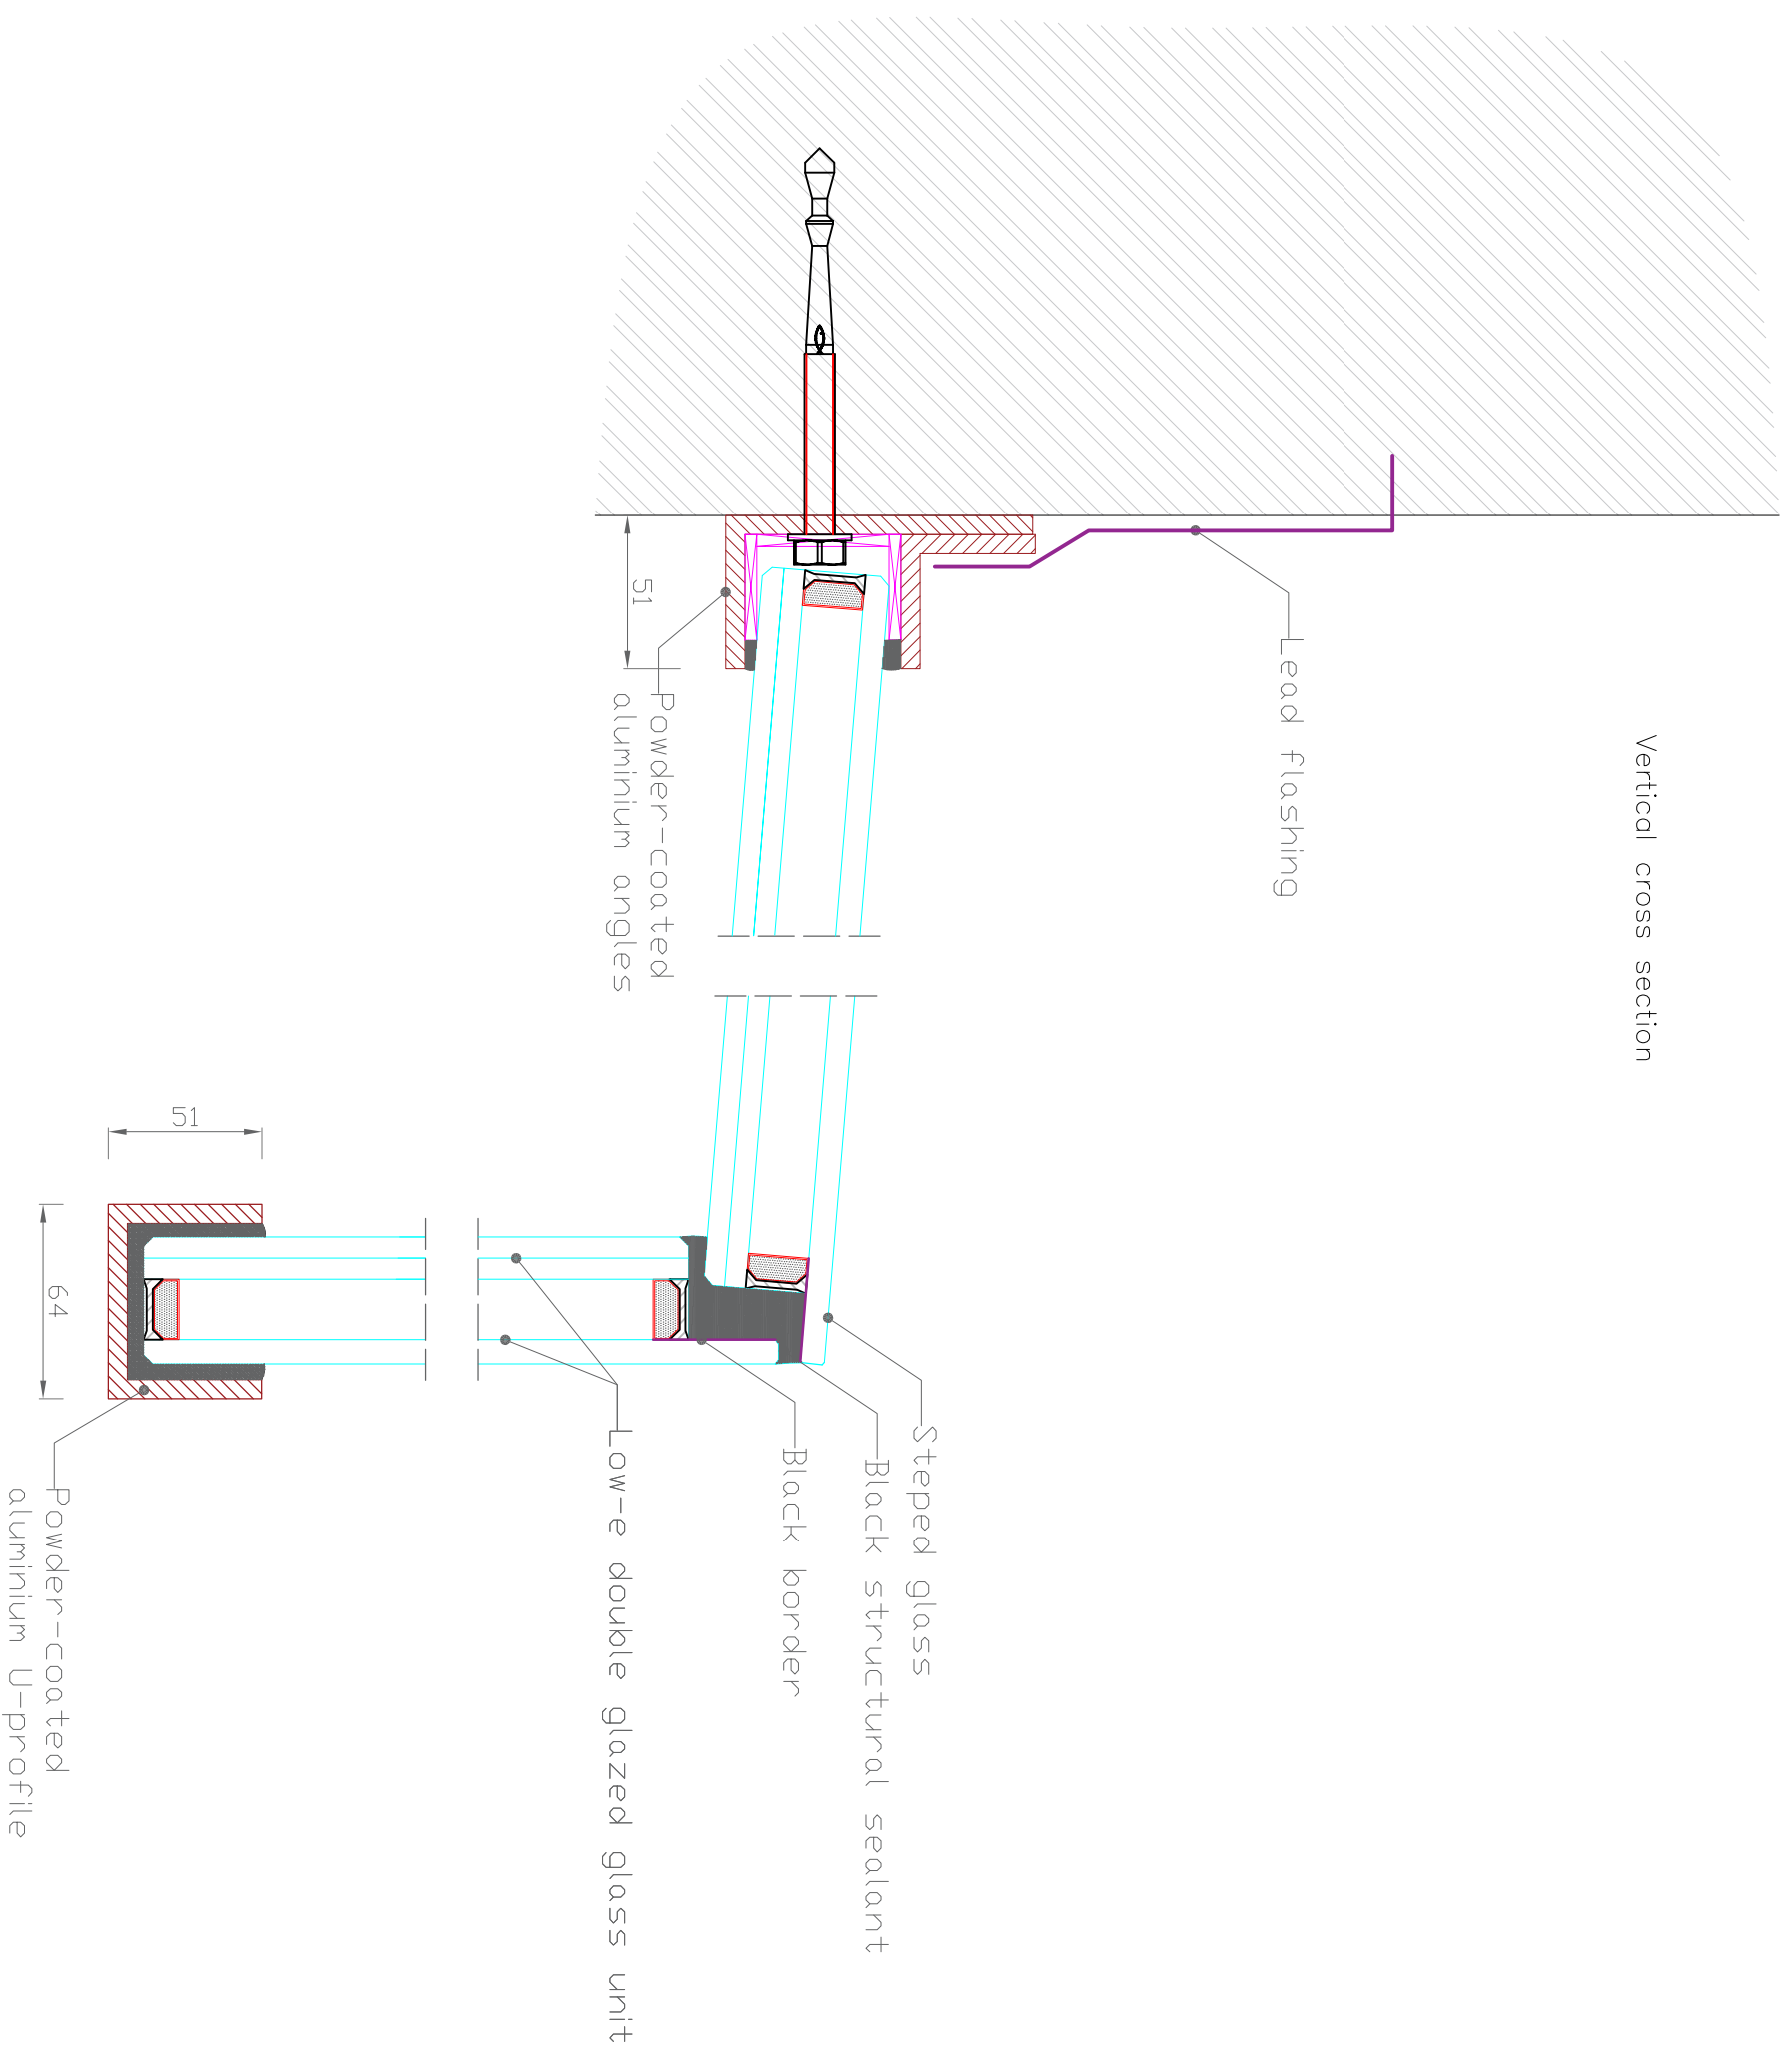

NOTE: All dimension in millimeters

Global Doors And Windows LTD

Unit 4, Riverside Business Park
 16 Lyon Road, South Wimbledon
 London, SW19 3RL
 info@globaldoorsandwindows.com
 telephone 02085403833
 mobile 07800601561



DRAWING TITLE:

Glass box – details

PROJECT:

DRAWING NO.
GDW_GB01

DRW.
ZW

DATE:
14.12.18

SCALE:
1:2₁

SIZE:
A3